
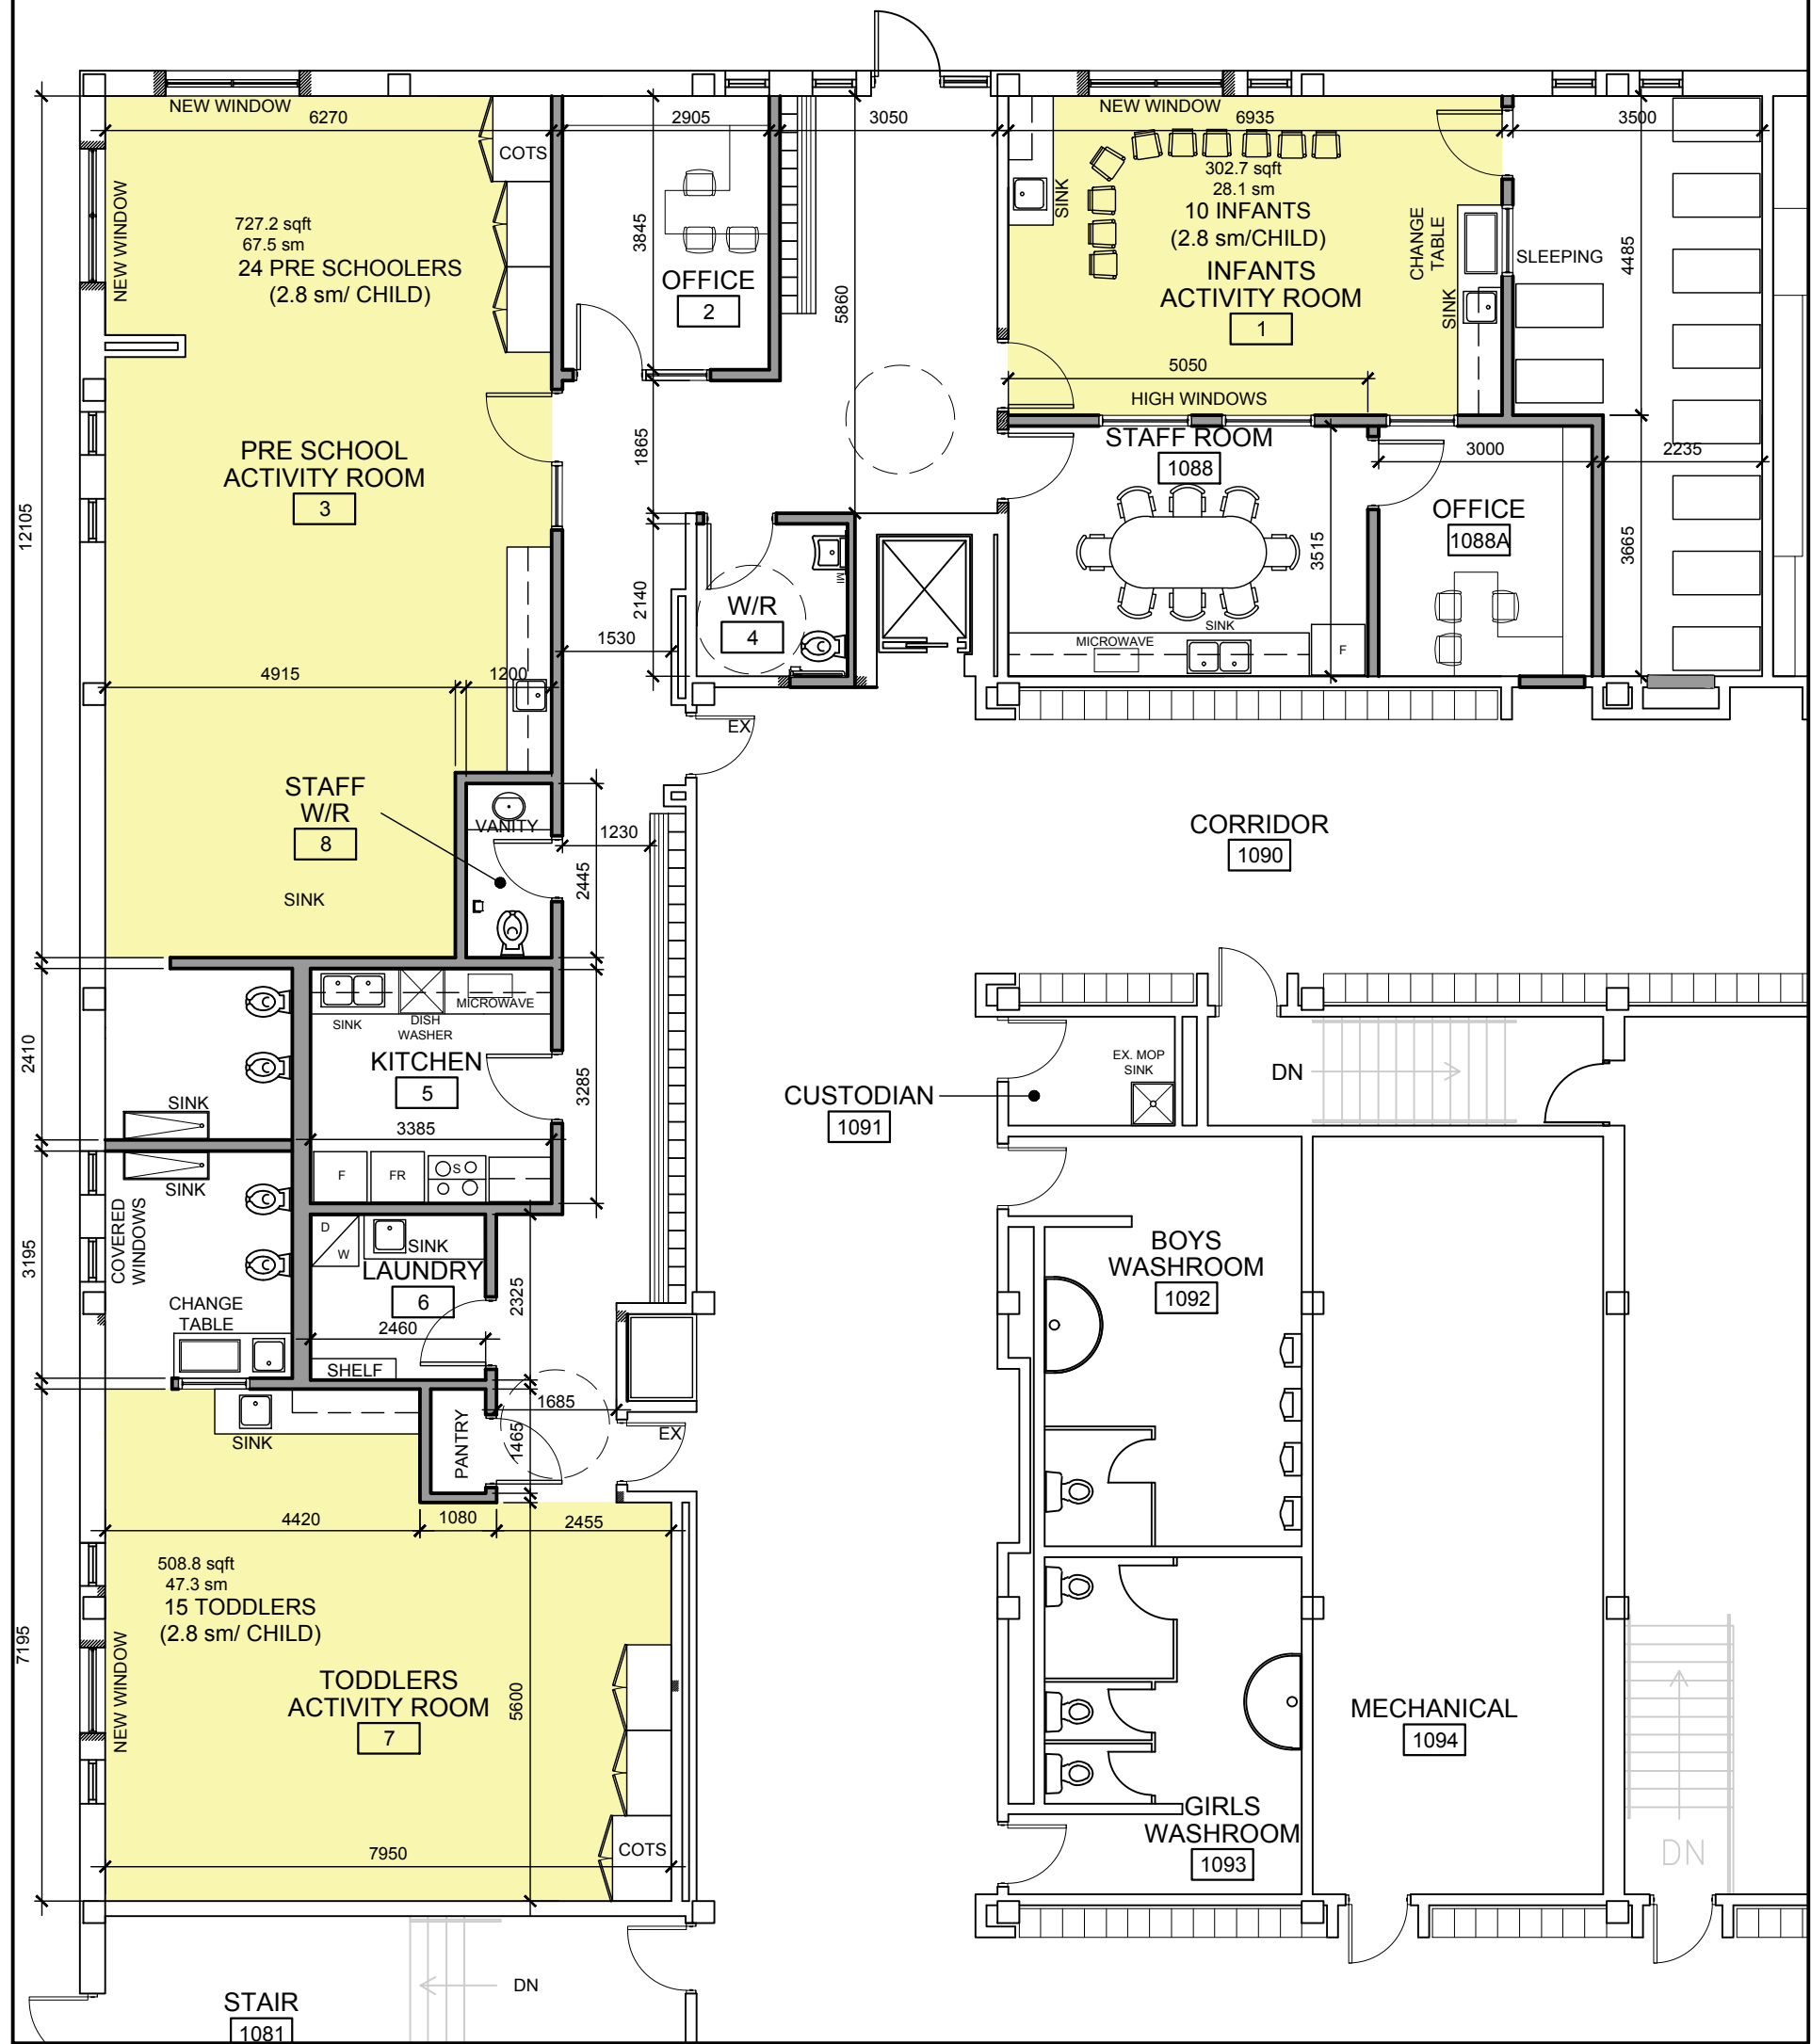


LEGEND	
DF	DRINKING FOUNTAIN
F	REFRIGERATOR
S	STOVE
W	WASHER
D	DRYER
FR	FREEZER
EX	EXISTING
W/R	WASHROOM
(Solid line)	NEW WALLS
(Dashed line)	TO BE DEMOLISHED
(Thin solid line)	EXISTING WALLS

TOTAL AREA OF DAY CARE = 320 = 3445 sqft

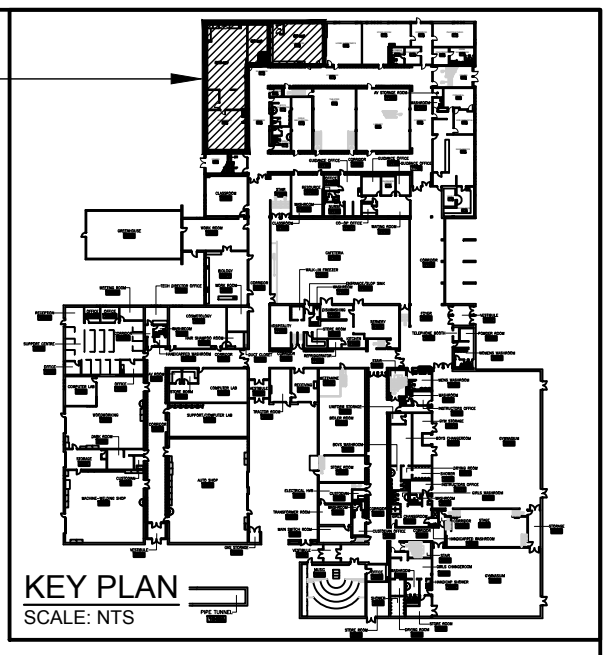

<p>HAGERSVILLE HS DAY CARE RENOVATIONS GRAND ERIE DISTRICT SCHOOL BOARD 70 PARKVIEW ROAD HAGERSVILLE, ONTARIO PROPOSED FLOOR PLAN</p>	PROJECT: 2017-15	<p>GRGURIC ARCHITECTS INCORPORATED Web: www.2gai.com</p>	<p>SK R4</p>
	SCALE: 1:100		
	DRAWN: M.C.		
	DATE: 2018-04-05		